

popanel

Advanced Building System

ARAD architects
engineers
planners
designers
Architectural Research And Design co.

PAYKAR BONYAN PANEL FACTORY

کارخانه پایکار بنیان پانل



شرکت طراحی آراد


● **Client:** Paykar Bonyan co. ● **Architects:** Bahram Kalantari, Kourosh Dabbagh ● **Design Associates:** Majid Pazhuhi, Behzad Barzegar Nasrabad, Niloofar Niksar, Anoushiravan Kharrazi, Mona Haddadi Pour Esfahan ● **Structure:** Behrang Bani adam ● **Electrical:** Vahid Morteza Ghasemi ● **Mechanical:** Melkon Sarkesians ● **Construction:** Behrang Bani adam, Payam Gholfeshan ● **Start Date:** Summer 2006 ● **Completion Date:** Summer 2007 ● **Total Built Area:** 5250 sqm ● **Film:** Dayereh Group ● **Photo:** Ali Daghigh, Kamran Adl

● **محل اجرا:** ۳۵ کیلومتر اتوبان ساوه- شهرک صنعتی پرند
● **کارفرما:** شرکت پایکار بنیان
● **طراحان:** بهرام کلانتری- کوروش دباغ
● **همکاران طرح:** مجید پژوهی، بهزاد برزگر نصرآباد، نیلوفر نیکسار، انوشیروان خرازی، منا حدادی پوراصفهان ● **سازه:** بهرنگ بنی آدم
● **تأسیسات الکتریکی:** وحیدمرتضی قاسمی ● **تأسیسات مکانیکی:** ملکون سرکزیناس ● **اجرا:** بهرنگ بنی آدم، پیام گل فشان
● **تاریخ شروع:** مهرماه ۸۵ ● **تاریخ اتمام:** شهریور ۸۶ ● **زیربنا:** ۵۲۵۰ مترمربع ● **فیلم:** گروه دایره ● **عکس:** علی دقیق، کامران عدل





OFFICE BUILDING CAR PASSAGE

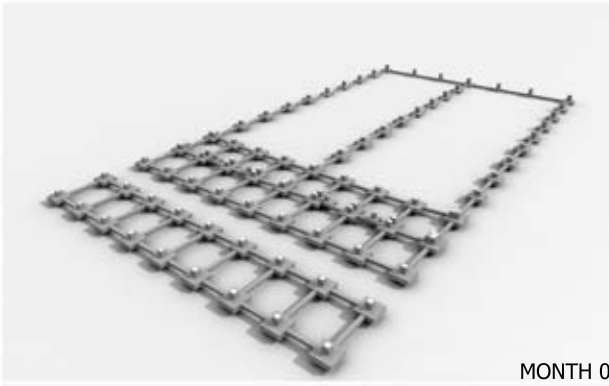

MONTH 0




85.07.20



MONTH 1




85.08.20

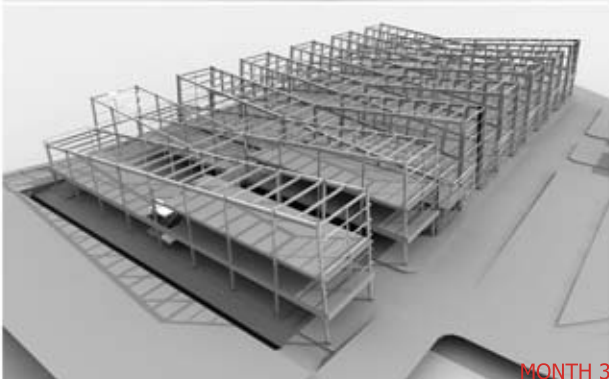

MONTH 3



85.09.10

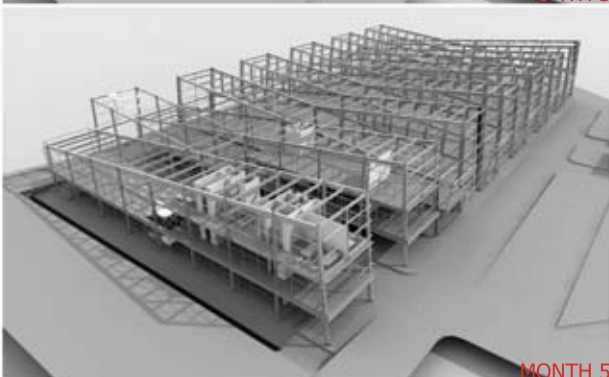

MONTH 5




85.10.15



MONTH 8



86.02.20

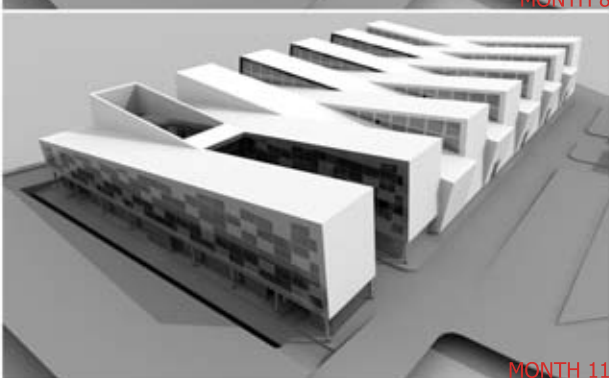






MONTH 11




86.06.01

THE GEOMETRY CAN MAKE US EITHER
MURDERERS OR LOVERS

ANONYMOUS

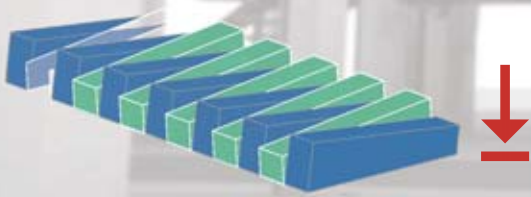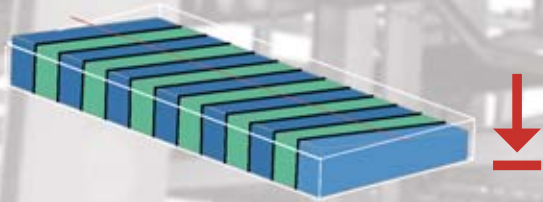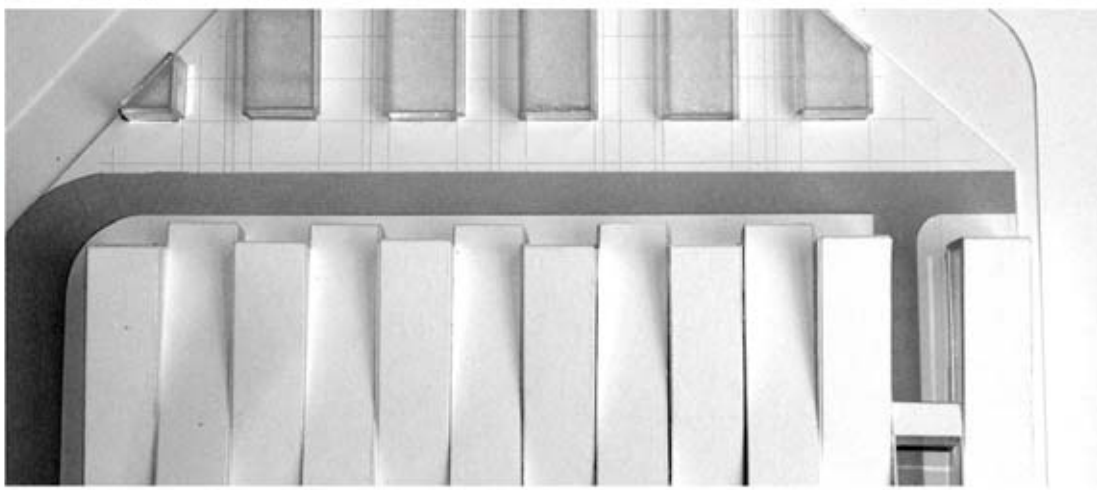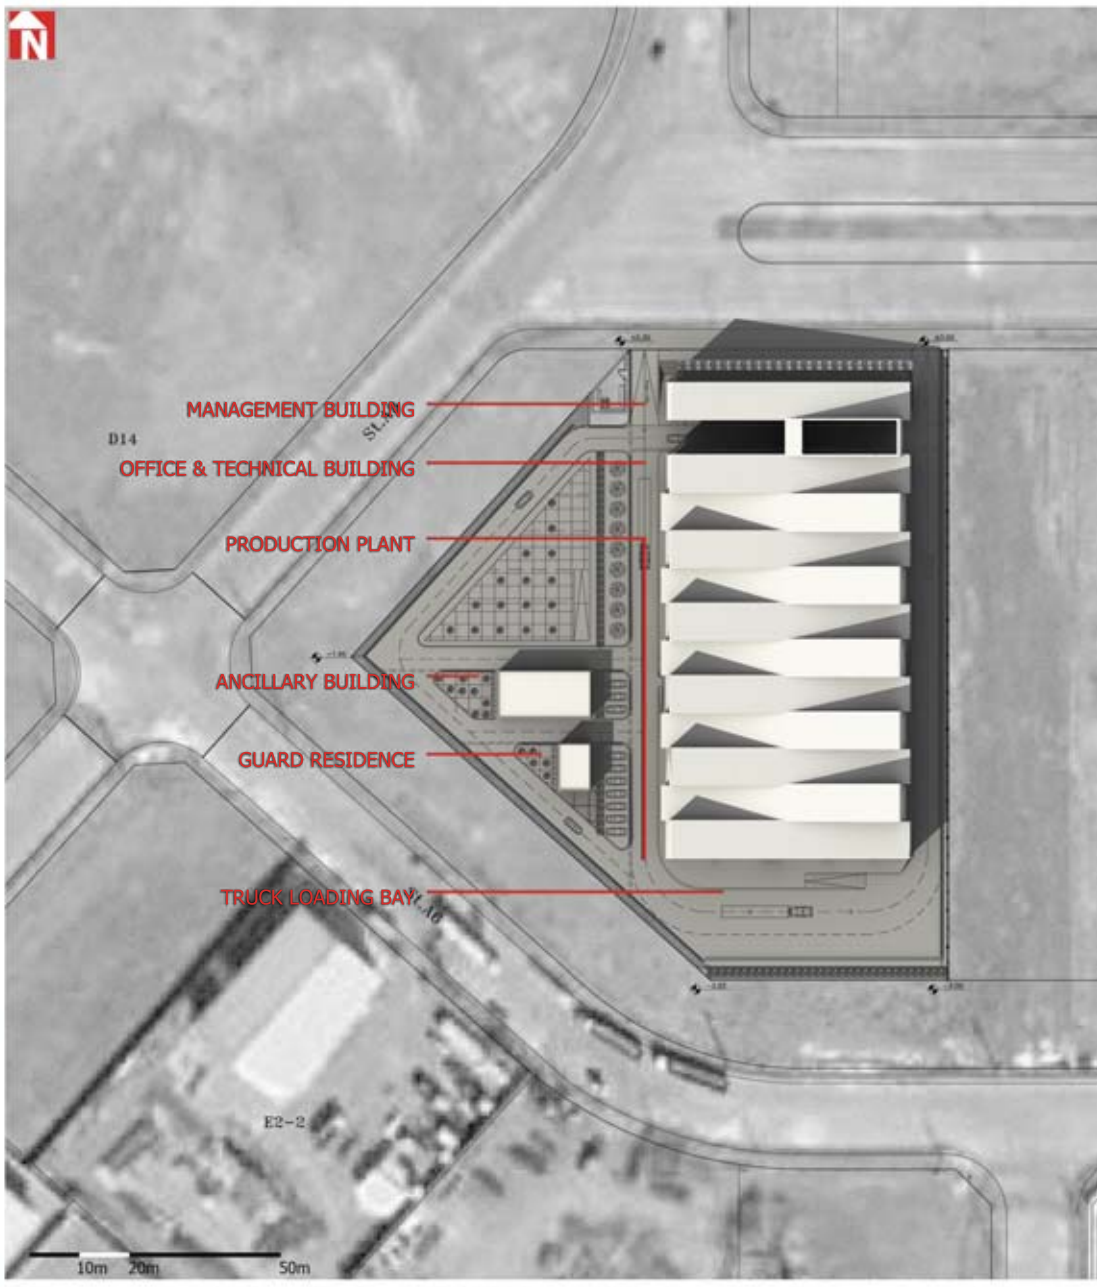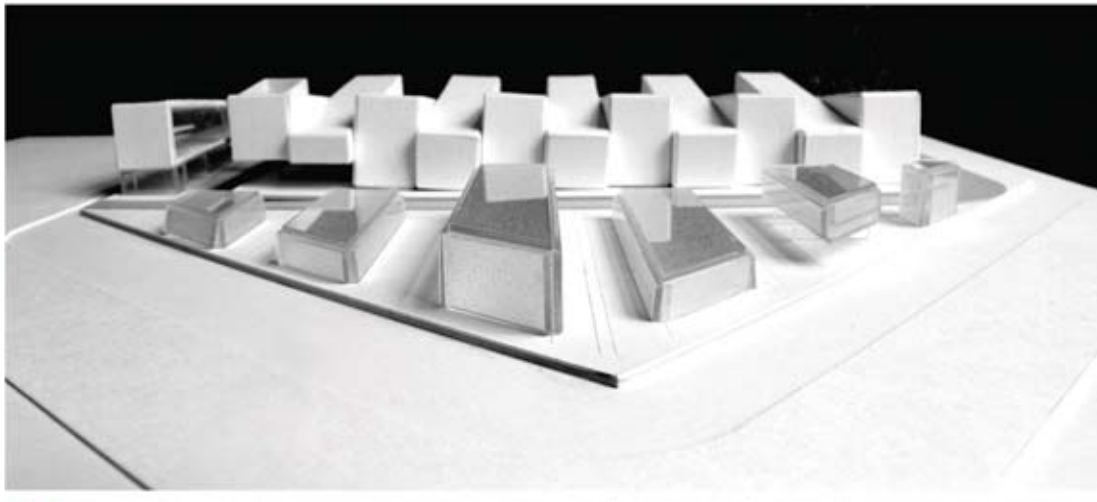



 GROUND FLOOR PLAN
SCALE | 1:400




FACADE EXPRESSION




INTERIOR VIEW OF CONNECTING BRIDGE




AERIAL VIEW OF THE FACTORY

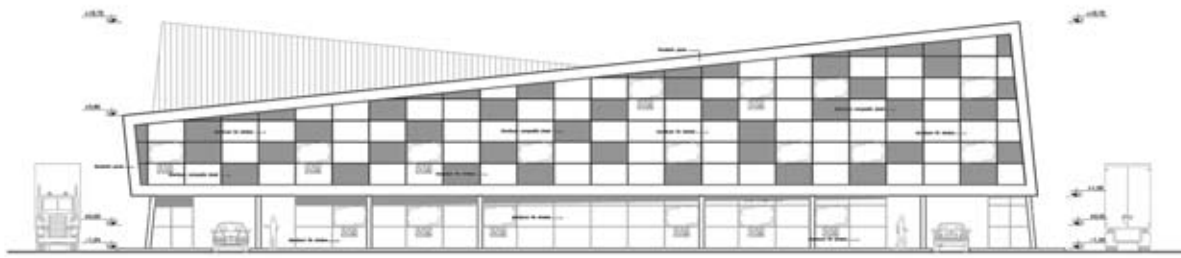


NORTH ELEVATION | SCALE 1:400

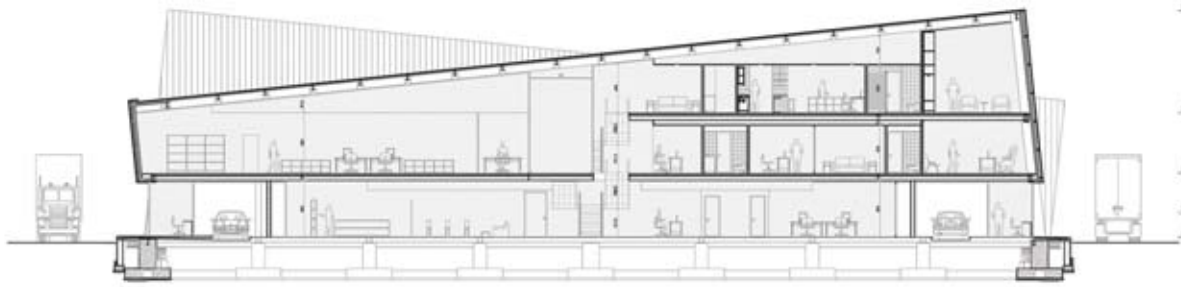






SECTION X3-X4 | SCALE 1:400

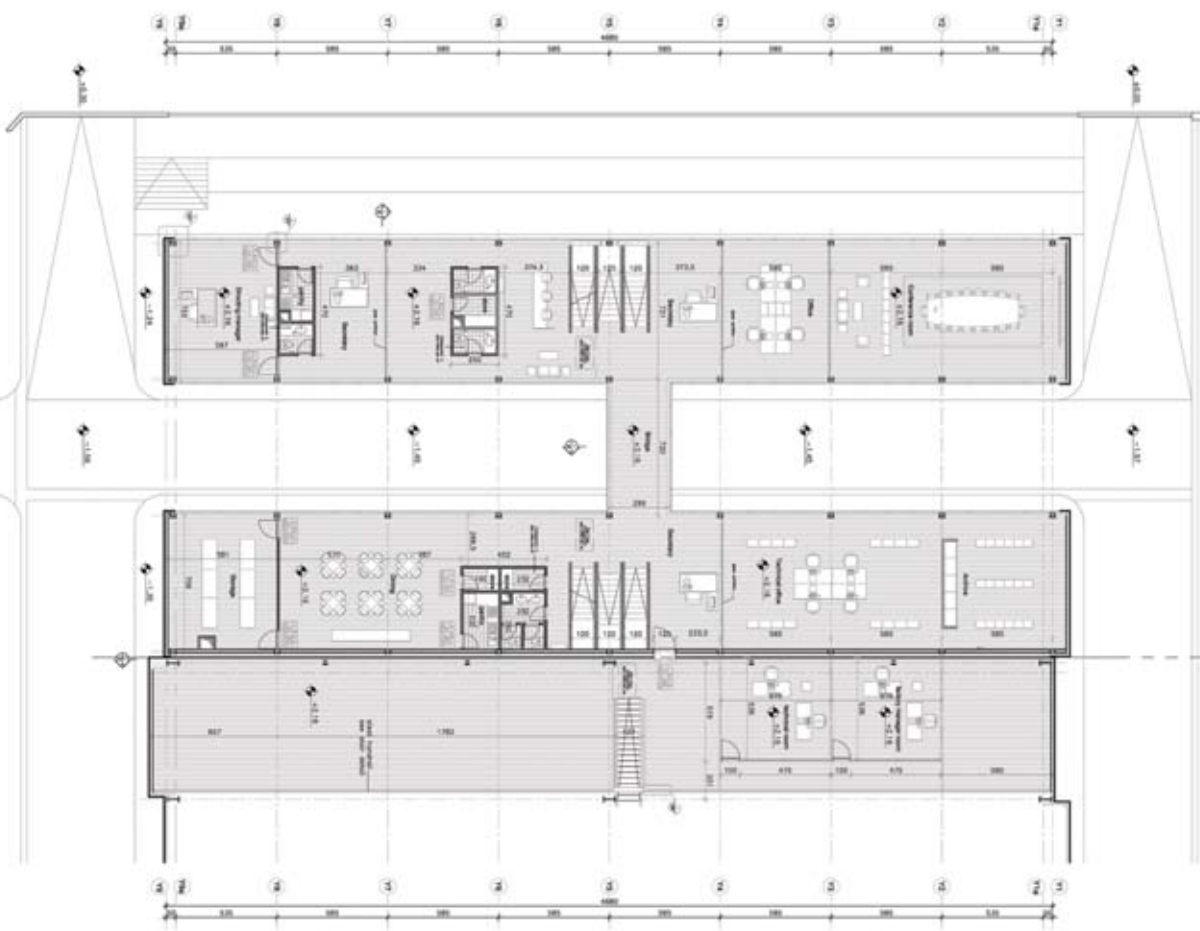


FIRST FLOOR PLAN | SCALE 1:400

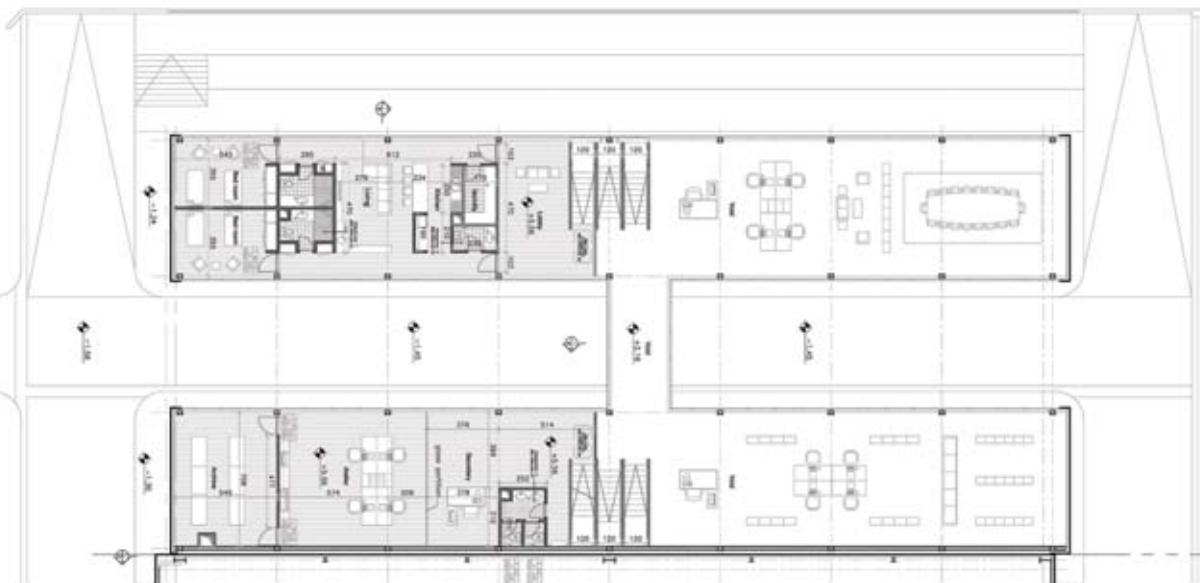

SECOND FLOOR PLAN | SCALE 1:400

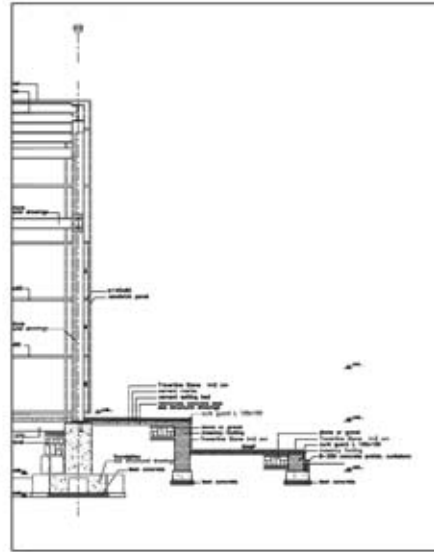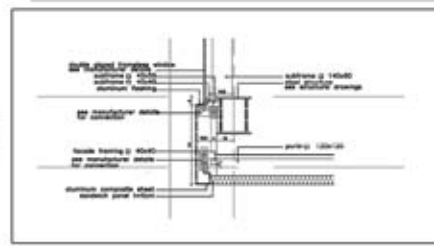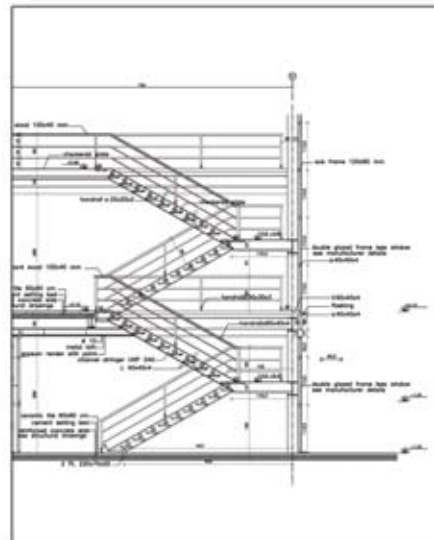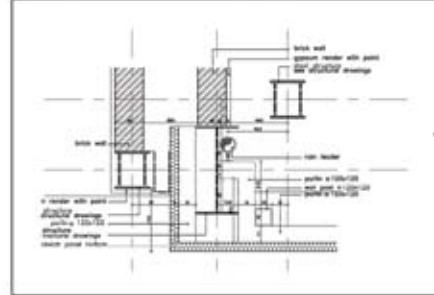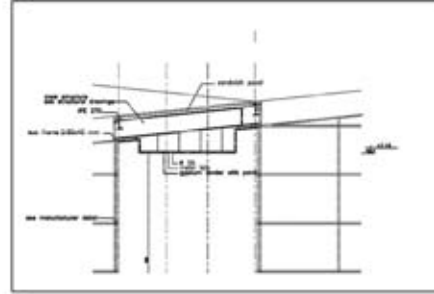




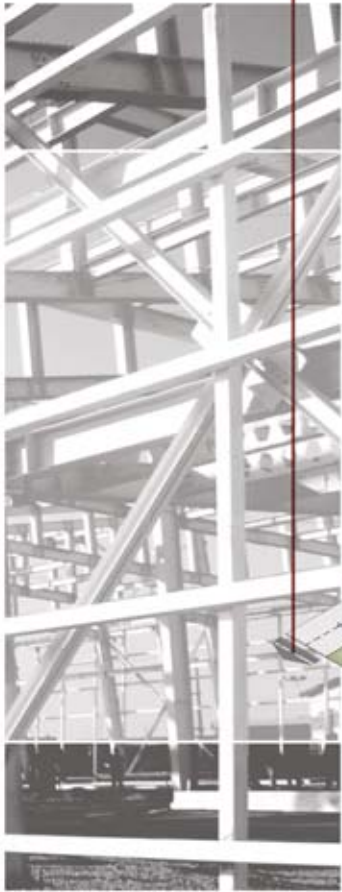

ROOF EXTERIOR



ROOF INTERIOR

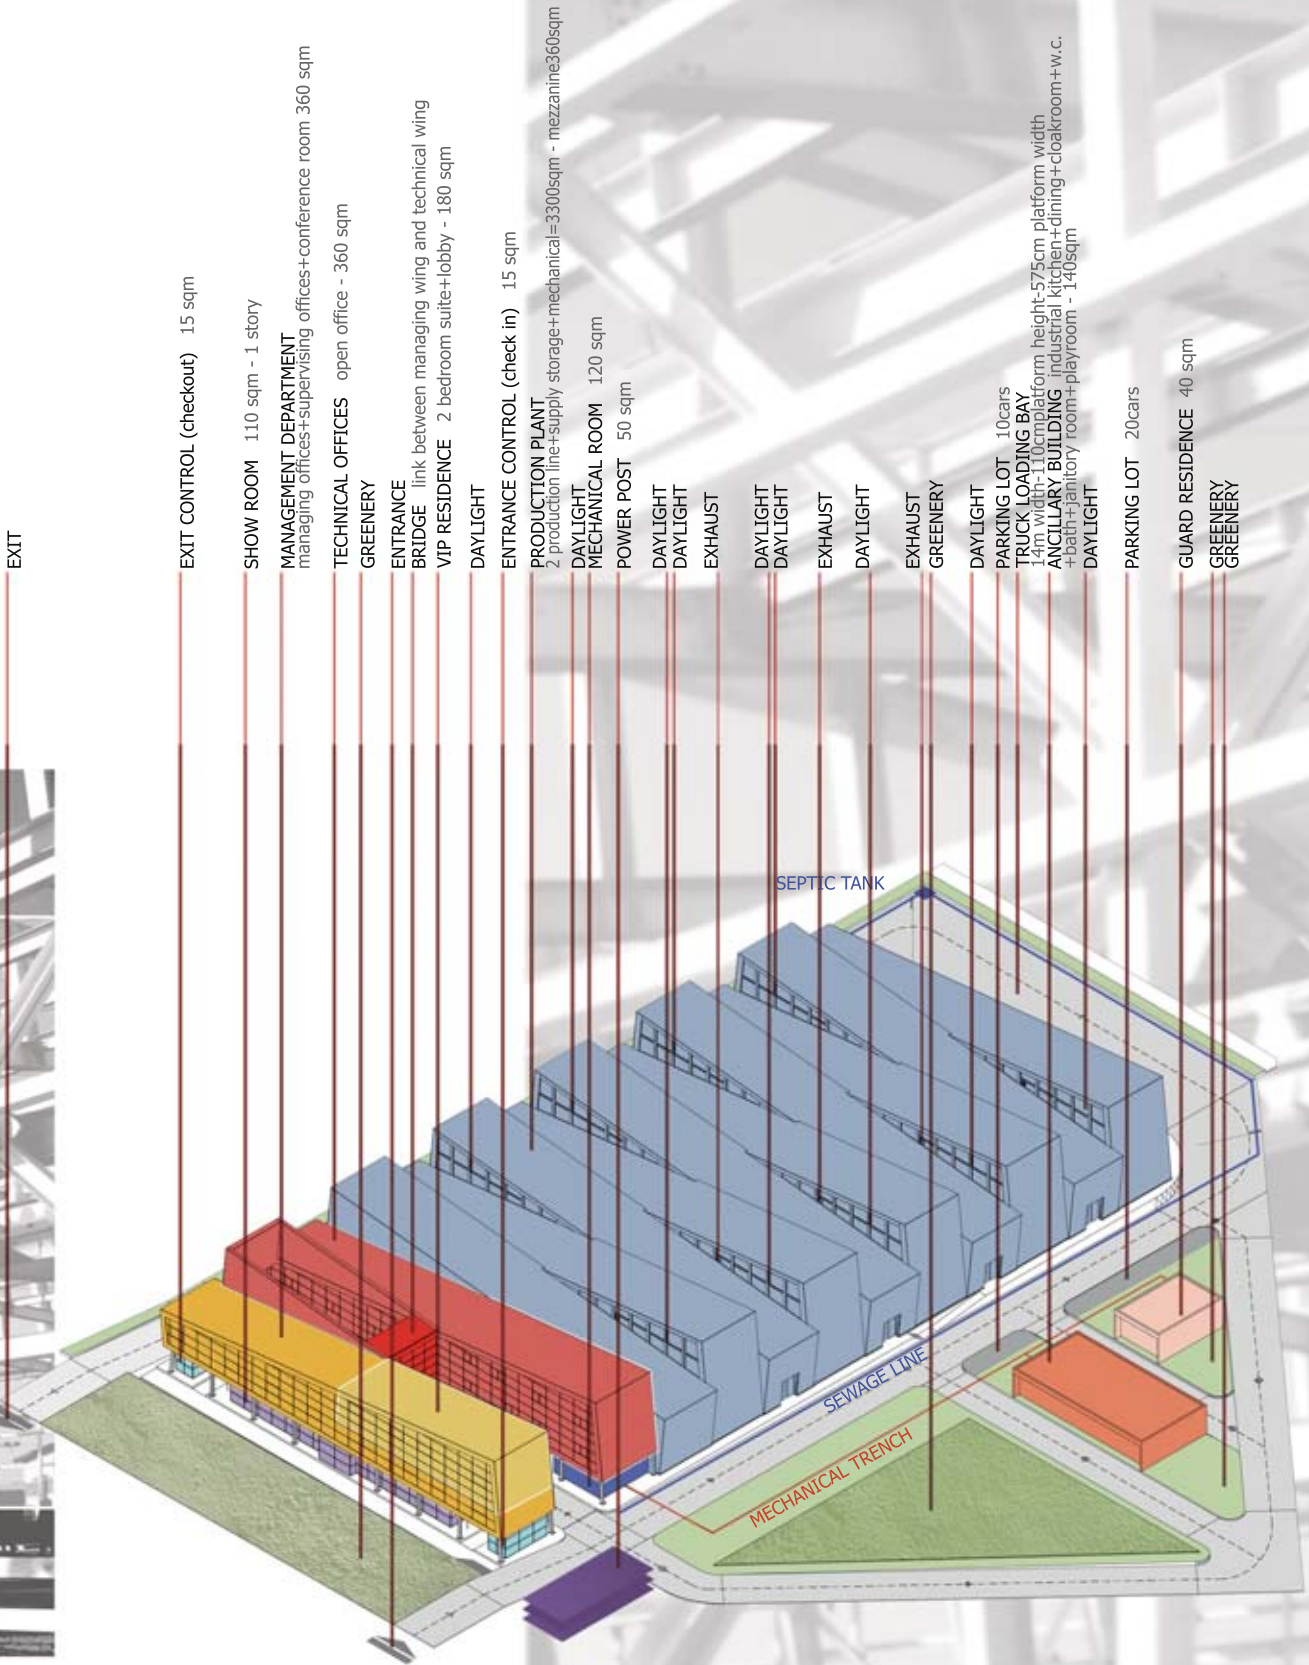



PRODUCTION PLANT



SOUTH WEST VIEW



MANAGING OFFICE INTERIOR



FACADE EXPRESSION



PRODUCTION PLANT - INTERIOR VIEW



OFFICE BRIDGE EXTERNAL VIEW



ROOF STRIATION



MANAGING OFFICE STAIRS